


LEGEND

- PROPOSED BUILDING
- PROPOSED CONCRETE CURB
- PROPOSED TIMBER GUIDEBAL
- PROPOSED CLEARING LIMIT
- PROPOSED MODULAR BLOCK RETAINING WALL
- 100' UPLAND REVIEW AREA DELINEATION
- PROPOSED CONTOUR
- EXISTING CONTOUR
- PROPOSED SITE LIMITS
- EXISTING WETLAND BOUNDARY
- PROPOSED RIPRAP OUTLET PROTECTION
- PROPOSED RIPRAP SPILLWAY

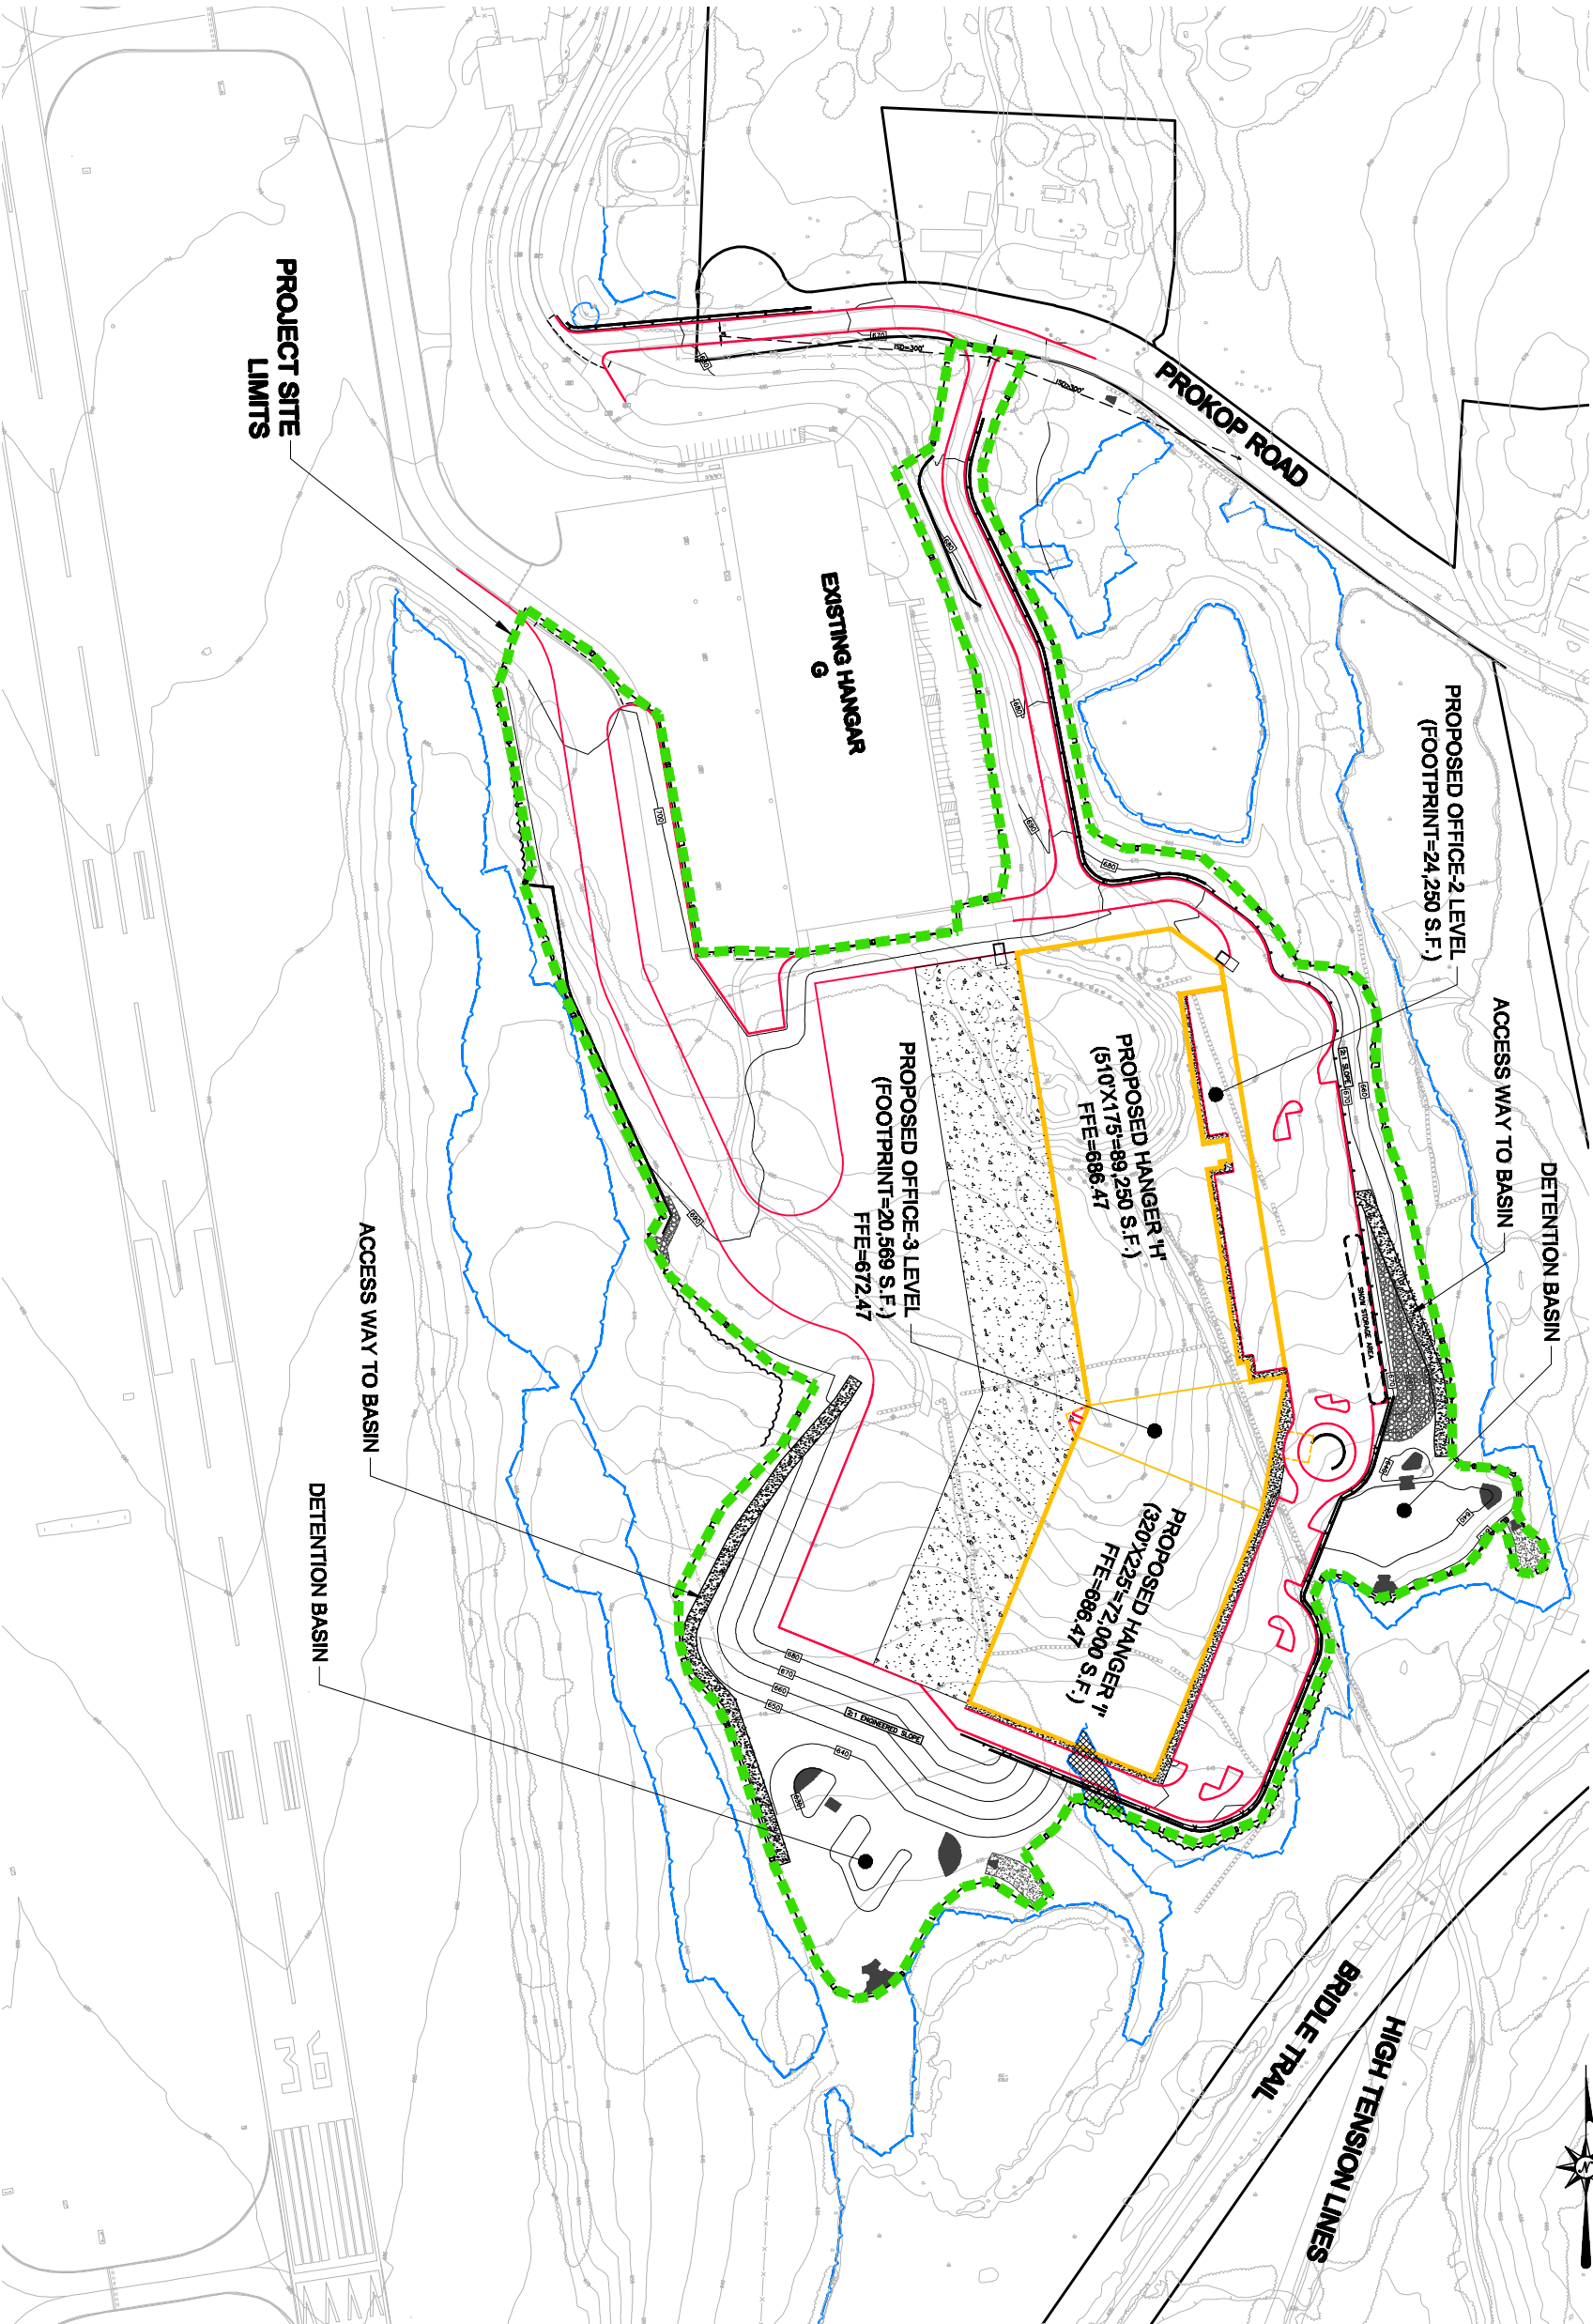

GRAPHIC SCALE

200 100 0 200

SCALE IN FEET

WATERBURY-OXFORD AIRPORT  
HANGAR H AND I  
ENVIRONMENTAL  
IMPACT EVALUATION



ES-3

PROPOSED SITE PLAN